


PTN. RANCHO CARNE HUMANA
R.M. BK. D OF PATENTS, PG. 127

Tax Area Code
3000, 3002

9-20

1.	S61°03'30"E	170.15'
2.	S00°13'25"E	34.79'
3.	S61°03'30"E	29.02'

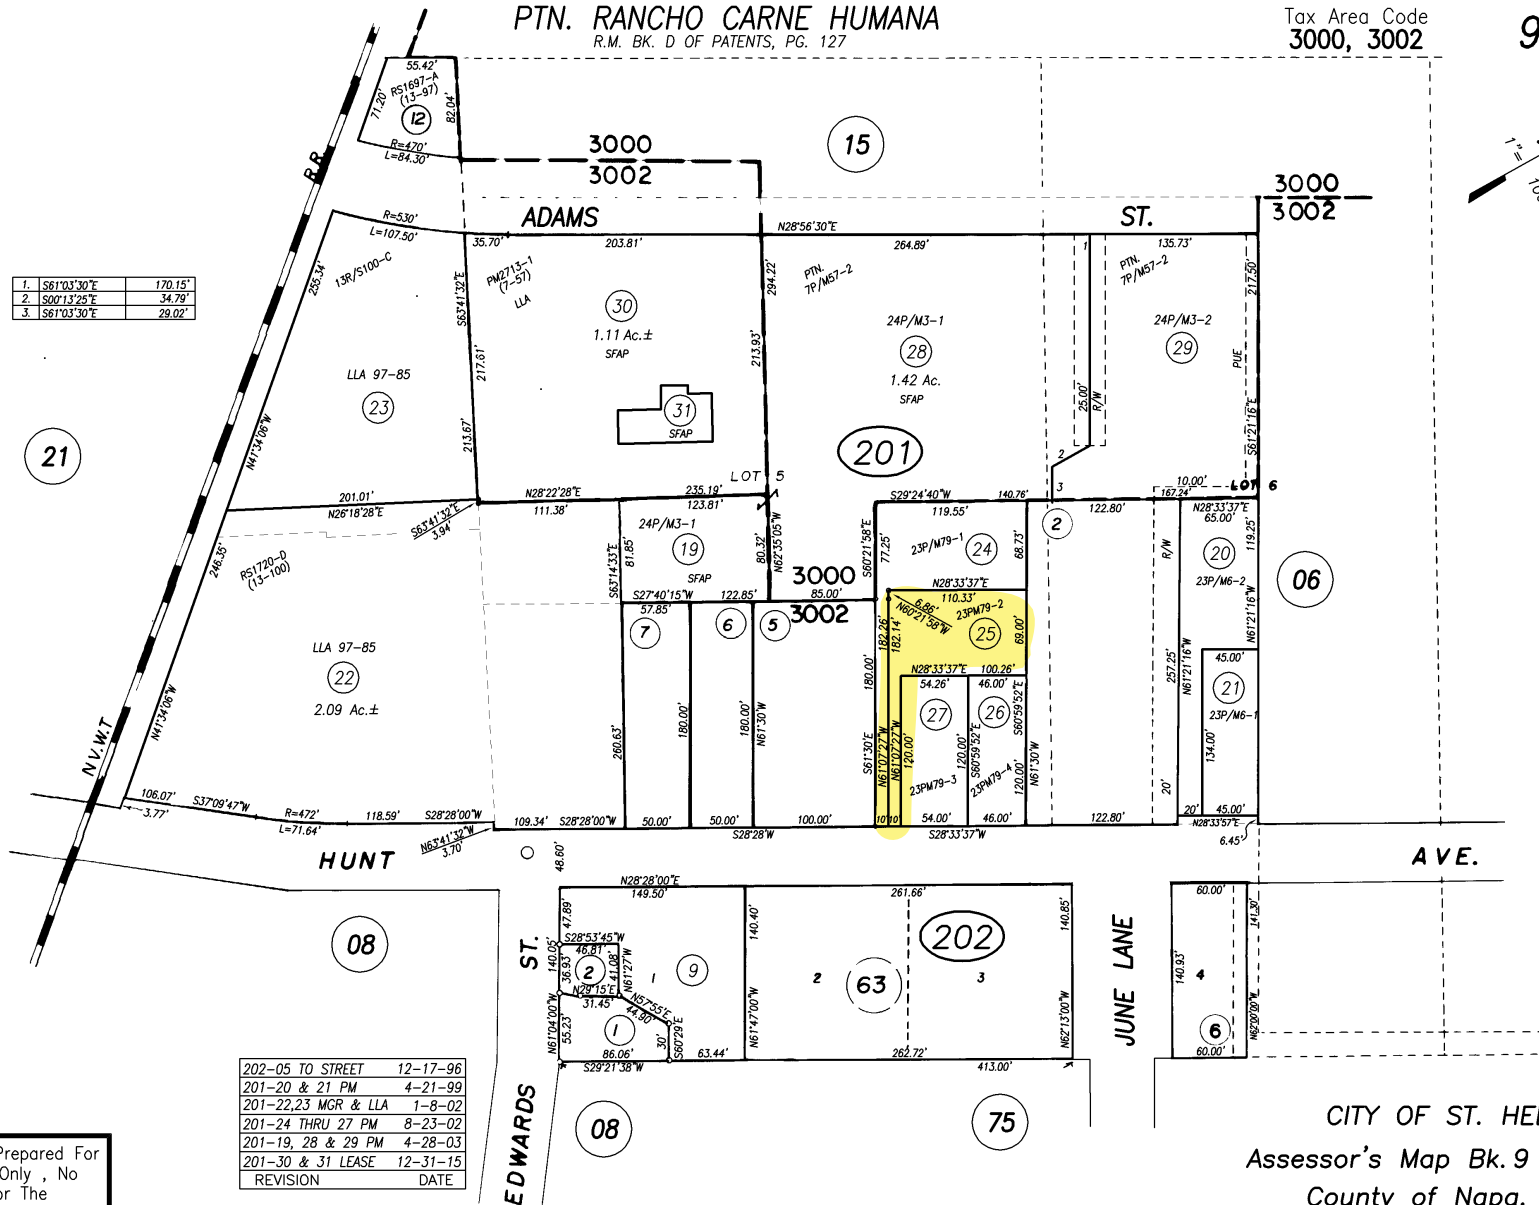

NOTE: This Map Was Prepared For
Assessment Purposes Only , No
Liability Is Assumed For The
Accuracy Of The Data Delineated
Hereon.

202-05 TO STREET	12-17-96
201-20 & 21 PM	4-21-99
201-22,23 MGR & LLA	1-8-02
201-24 THRU 27 PM	8-23-02
201-19, 28 & 29 PM	4-28-03
201-30 & 31 LEASE	12-31-15
REVISION	DATE

HUNT'S GROVE TRACT

CITY OF ST. HELENA
Assessor's Map Bk. 9 Pg. 20
County of Napa, Calif.
1954-60-61